


17&19

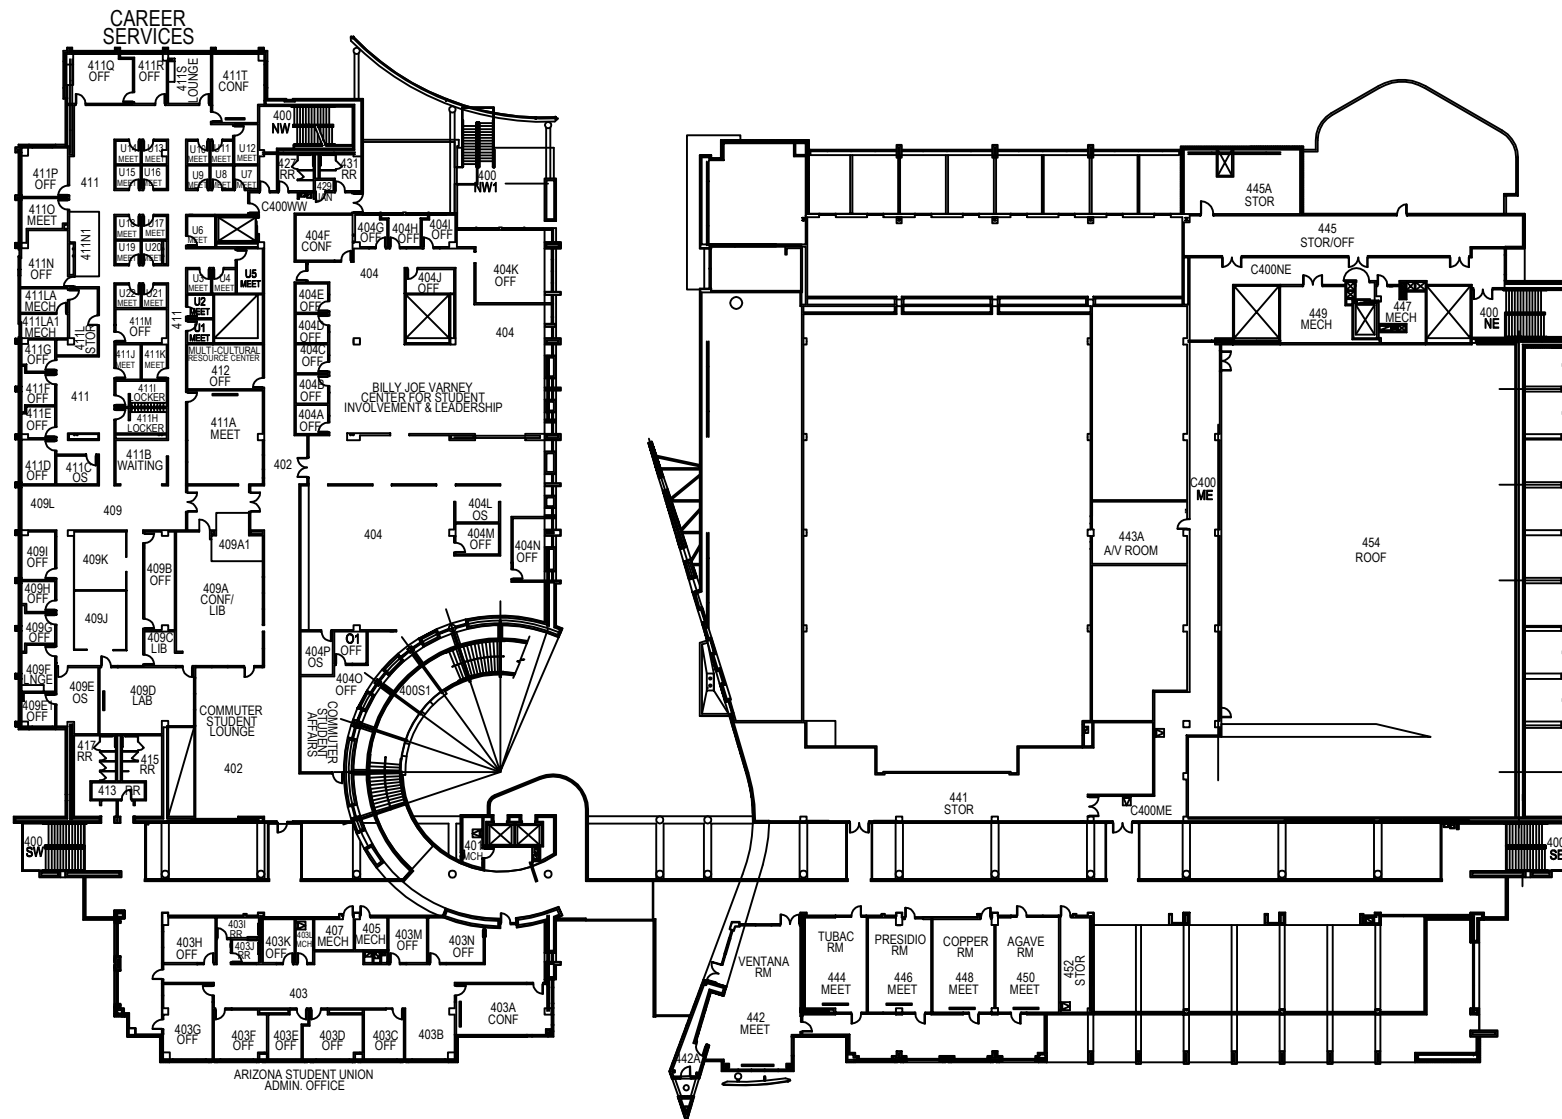

SCALE
1" = 60'

3-29-06



BUILDING 19
GROSS AREA = 38,921 S.F.

BUILDING 17
GROSS AREA = 29,875 S.F.

**STUDENT UNION
MEMORIAL CENTER**
1209-1303 E. University Blvd.

UNIVERSITY OF ARIZONA
REAL ESTATE ADMINISTRATION

