





SCALE
1" = 60'

11-14-07

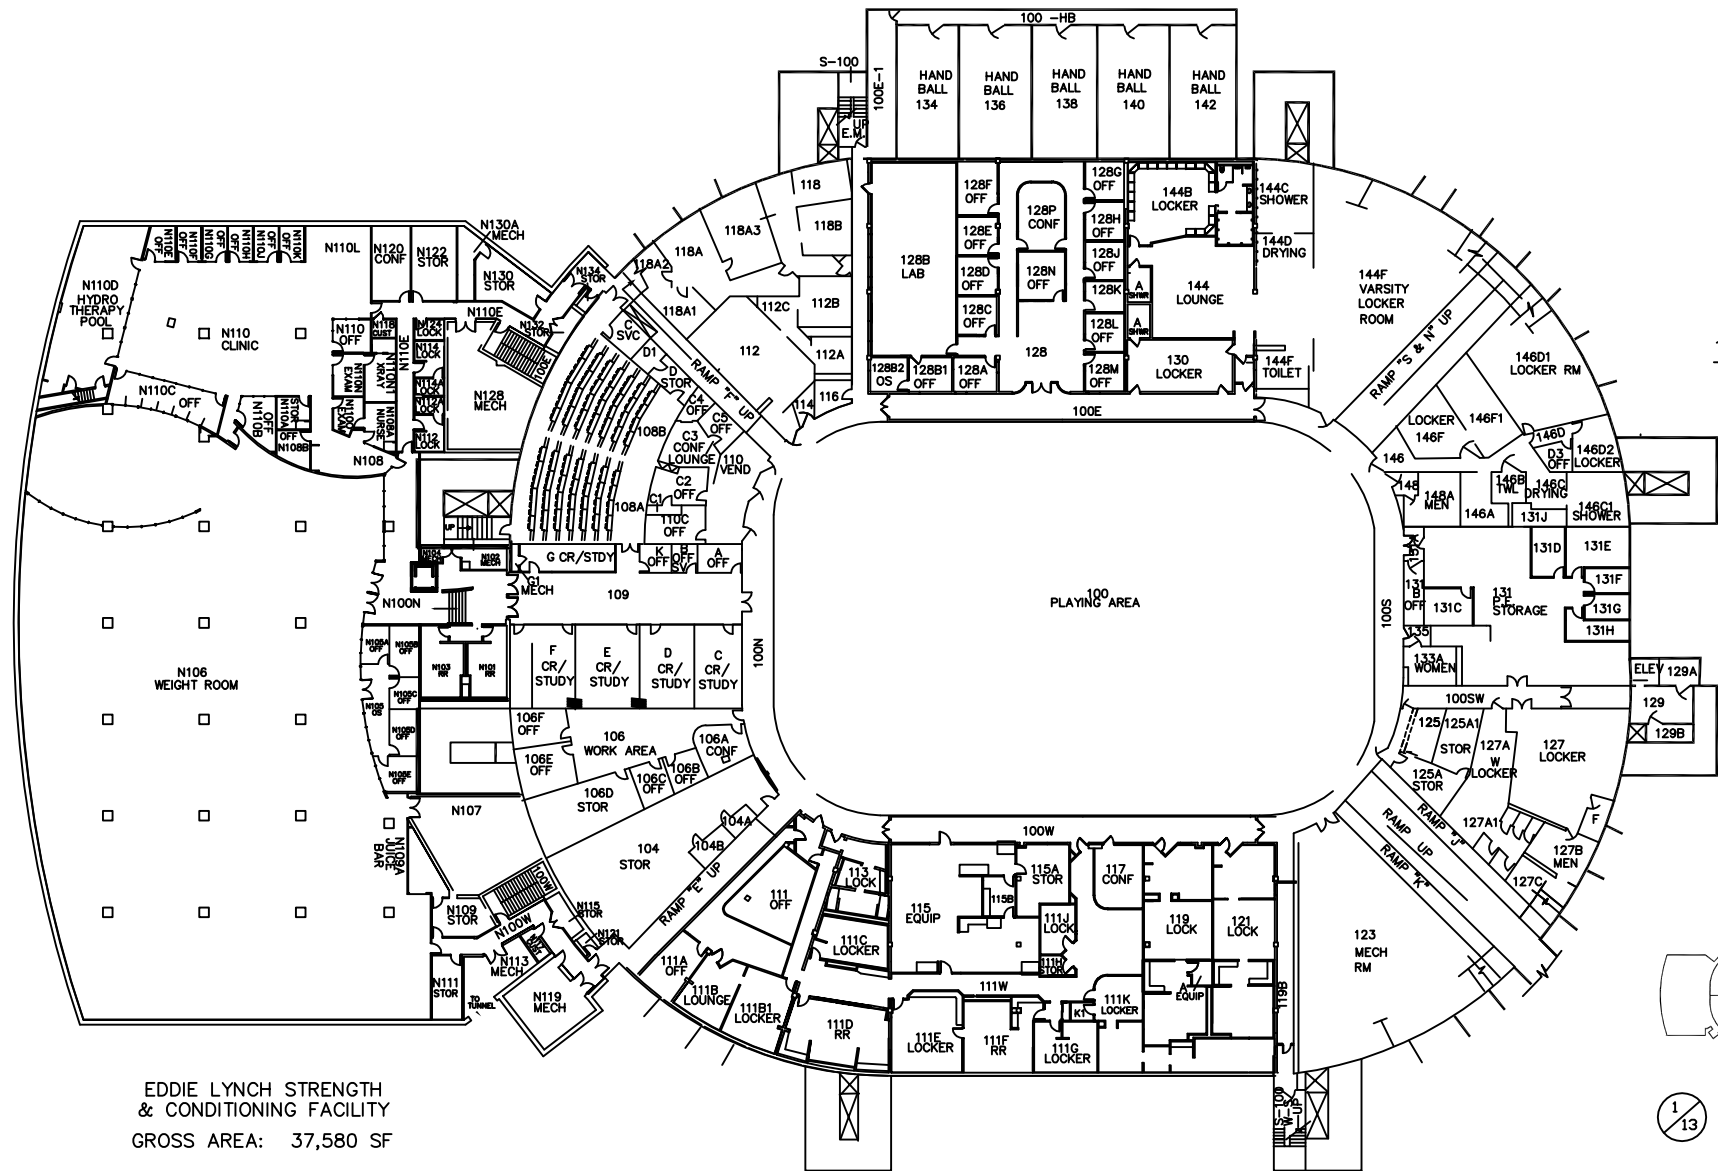


EDDIE LYNCH STRENGTH
& CONDITIONING FACILITY
GROSS AREA: 37,580 SF

FIRST LEVEL
GROSS AREA: 125,462 SF

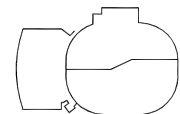

1/13

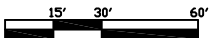

**MCKALE ARENA
EDDIE LYNCH PAVILION**

1721 E. ENKE DR, TUCSON, AZ
UNIVERSITY OF ARIZONA
REAL ESTATE ADMINISTRATION